


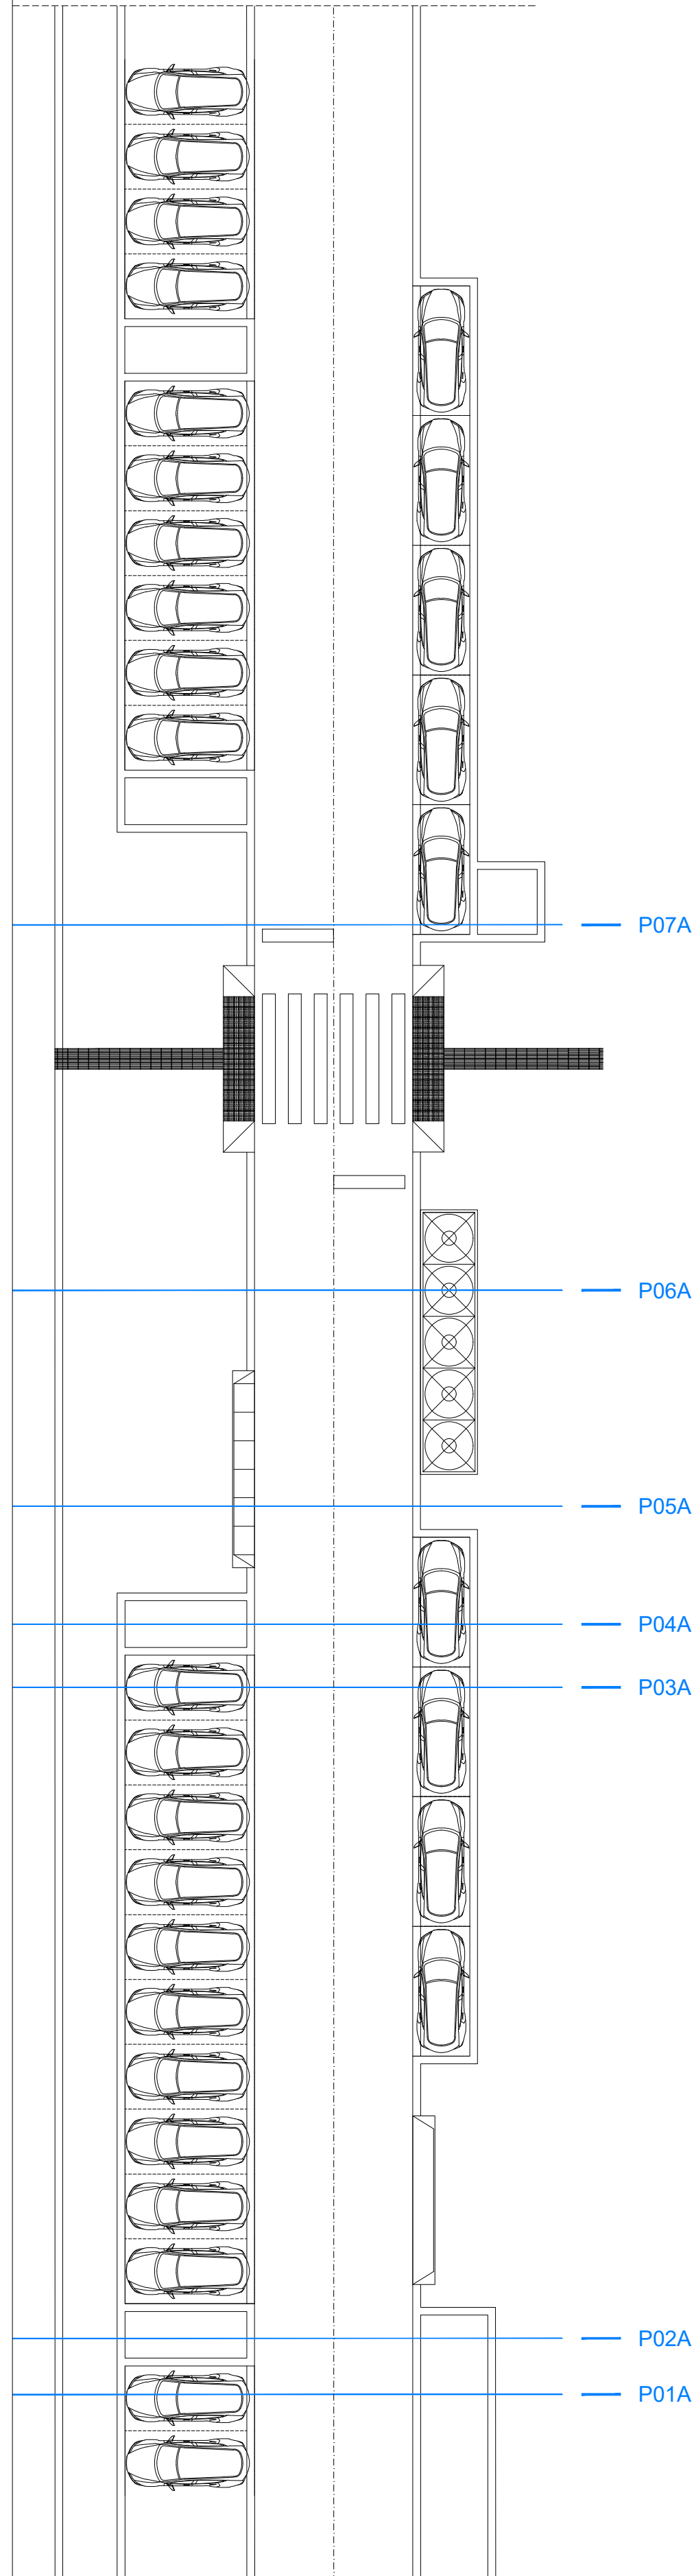


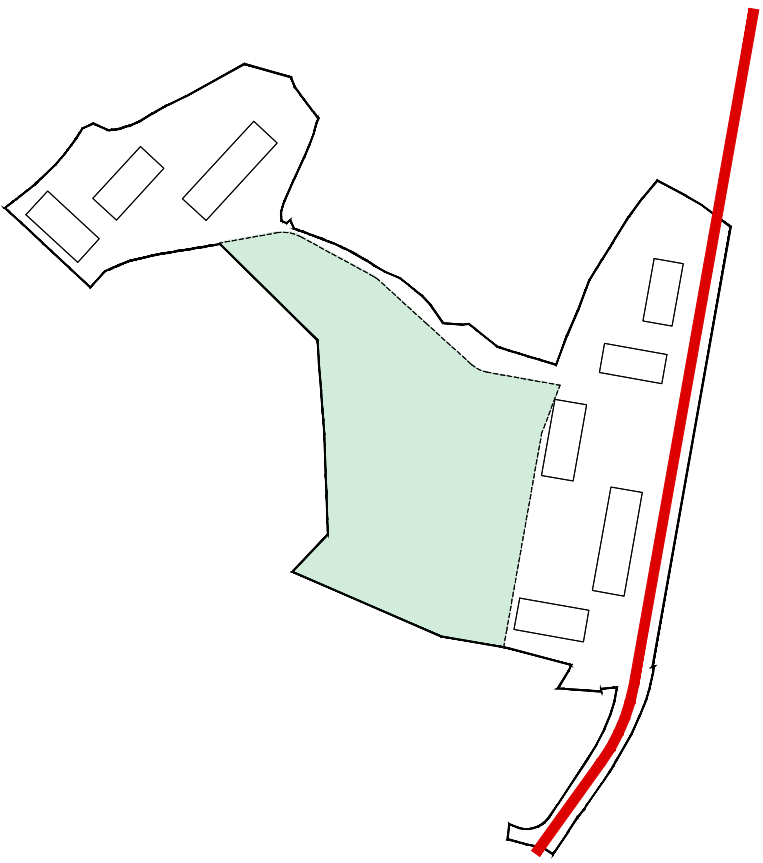

PLANTA 1:200

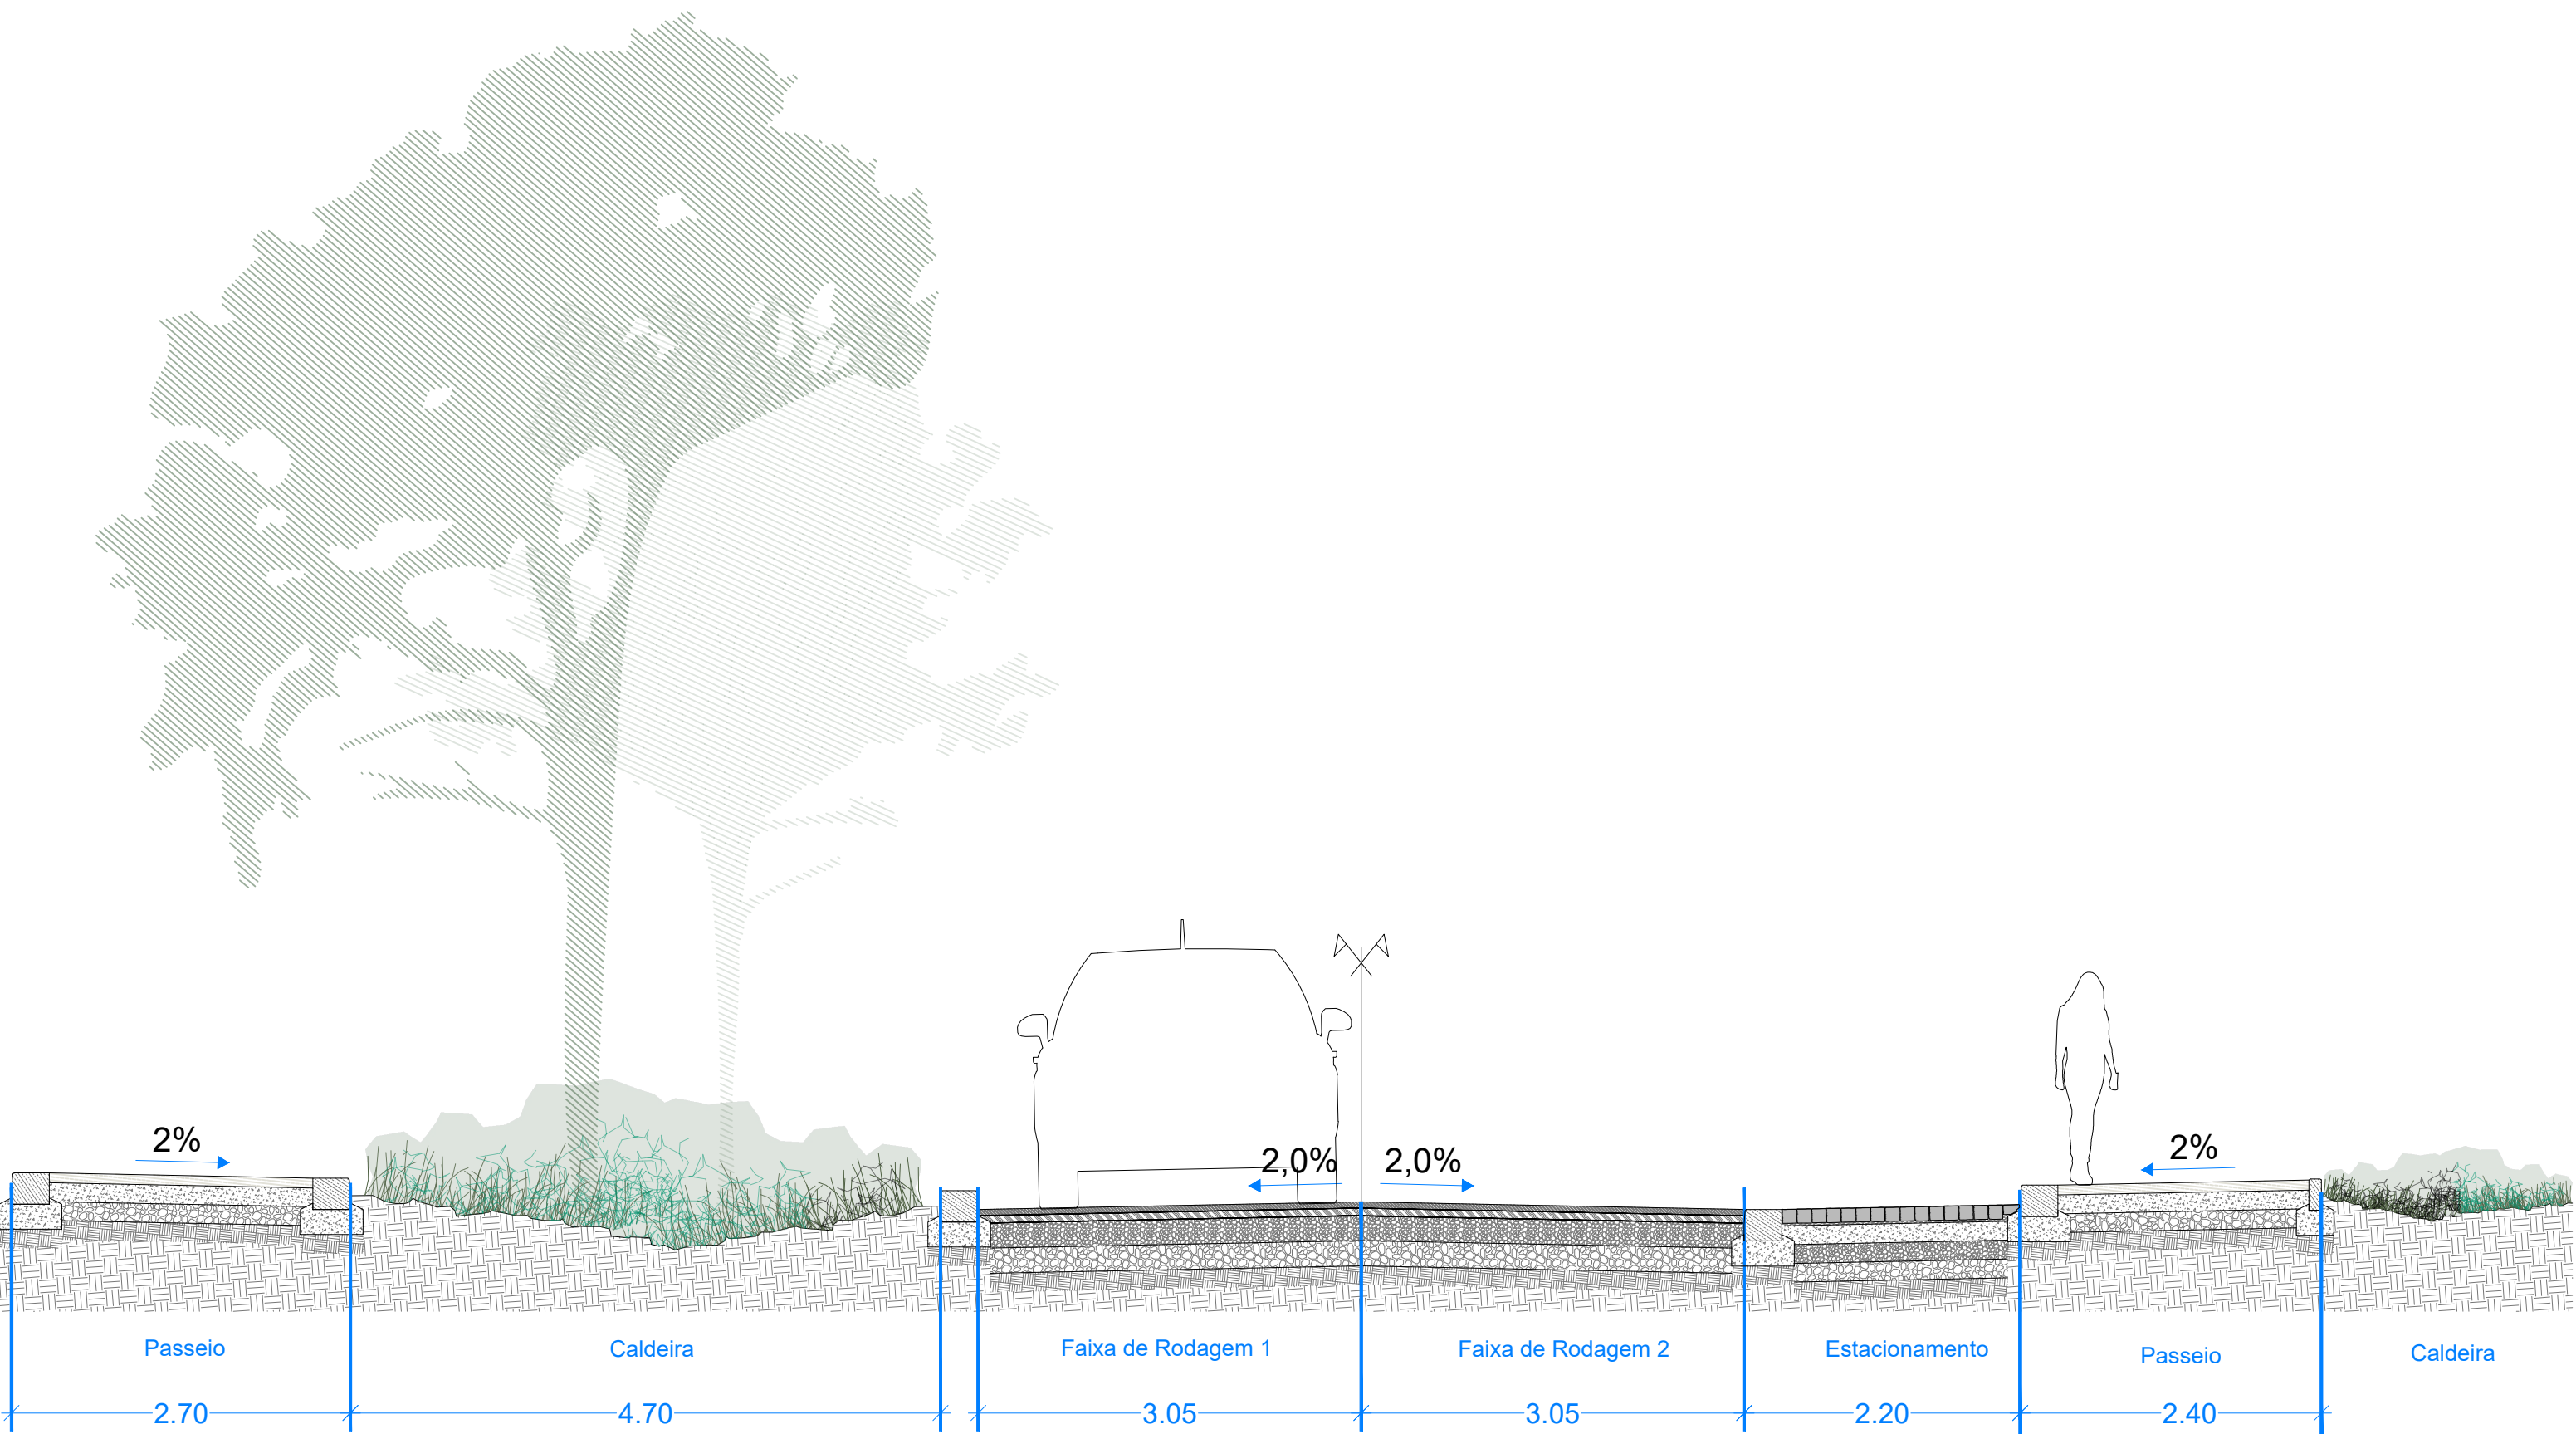

P04A

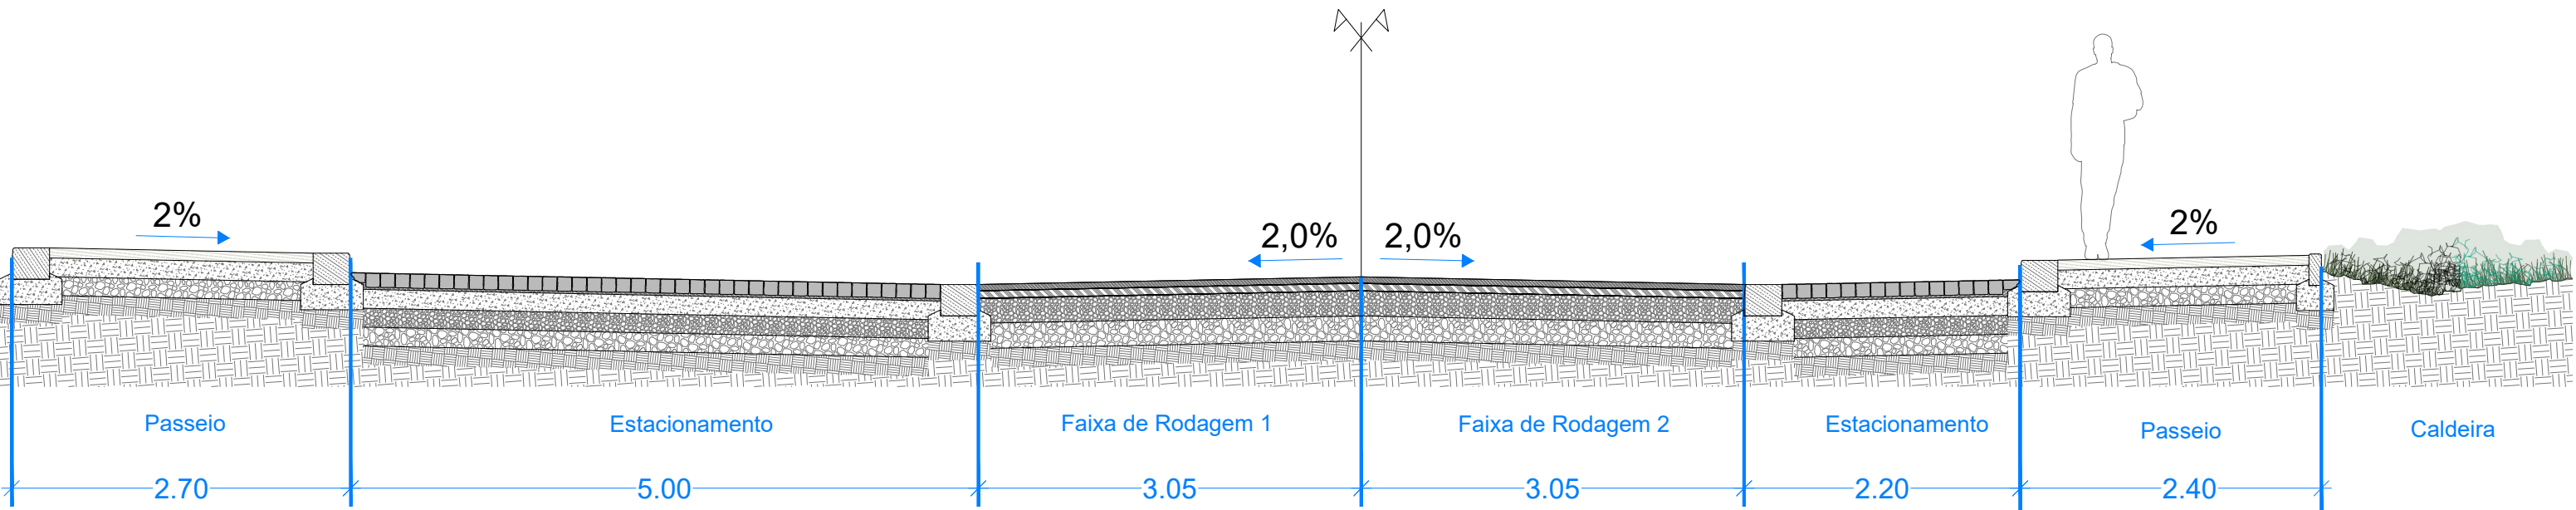

P03A