


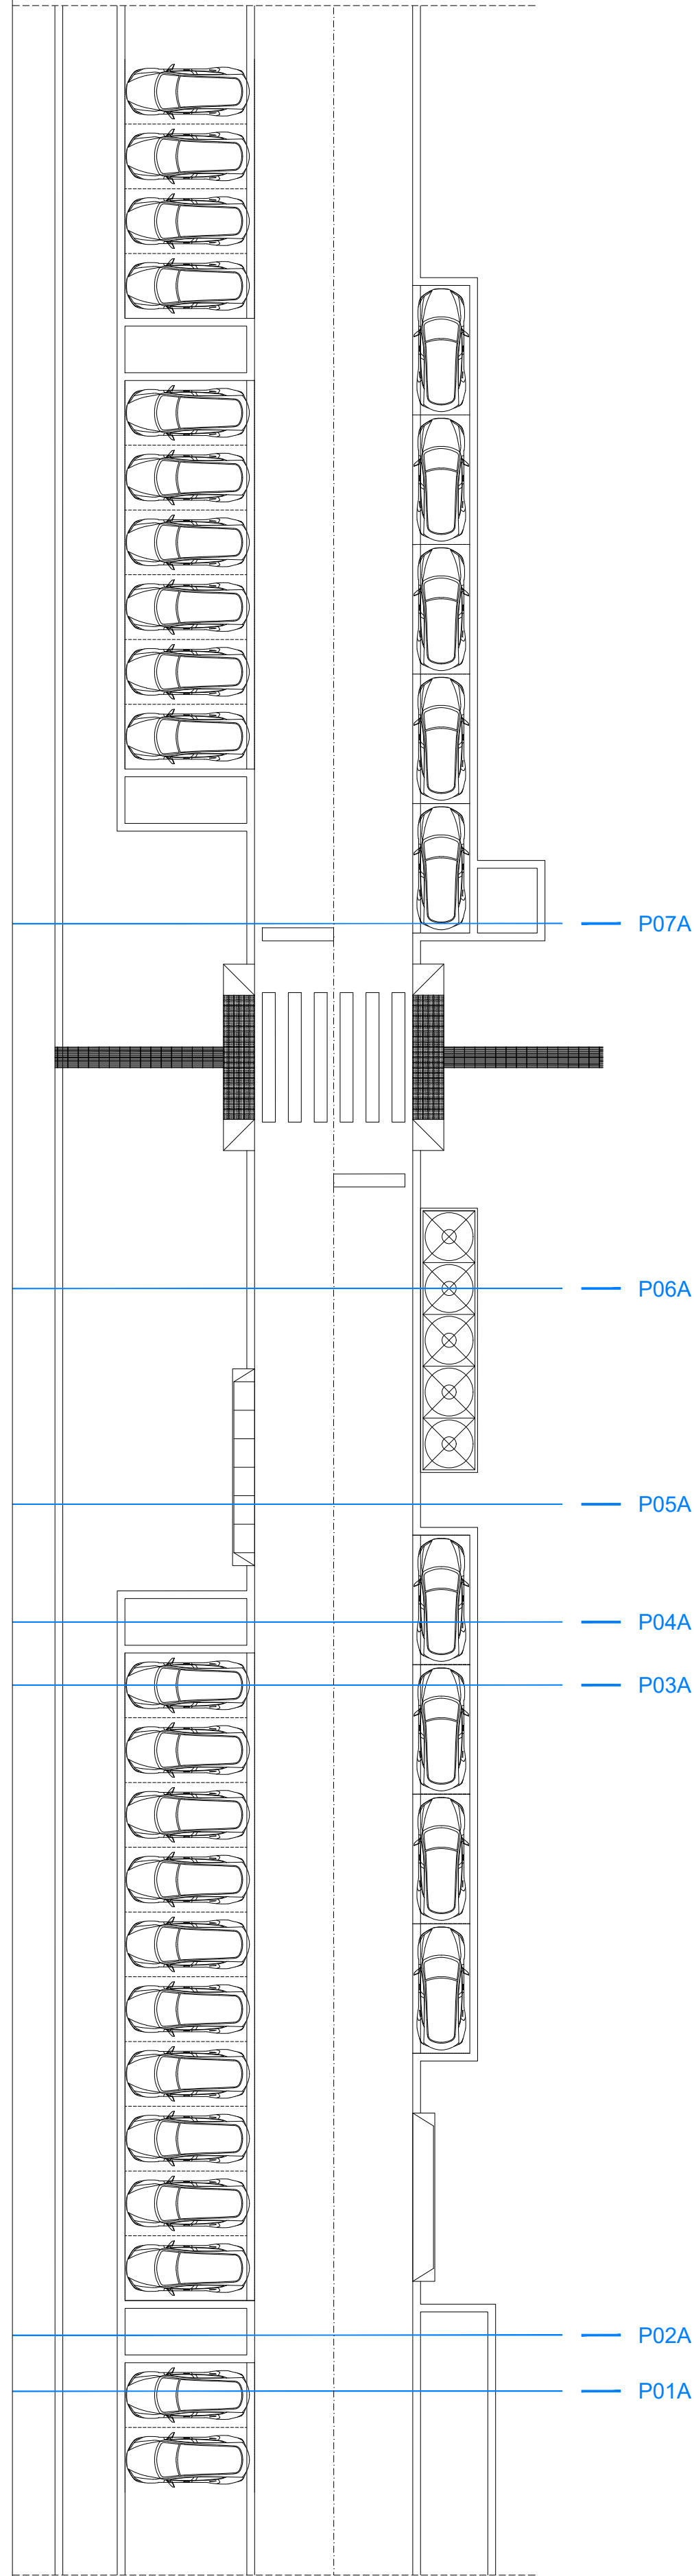


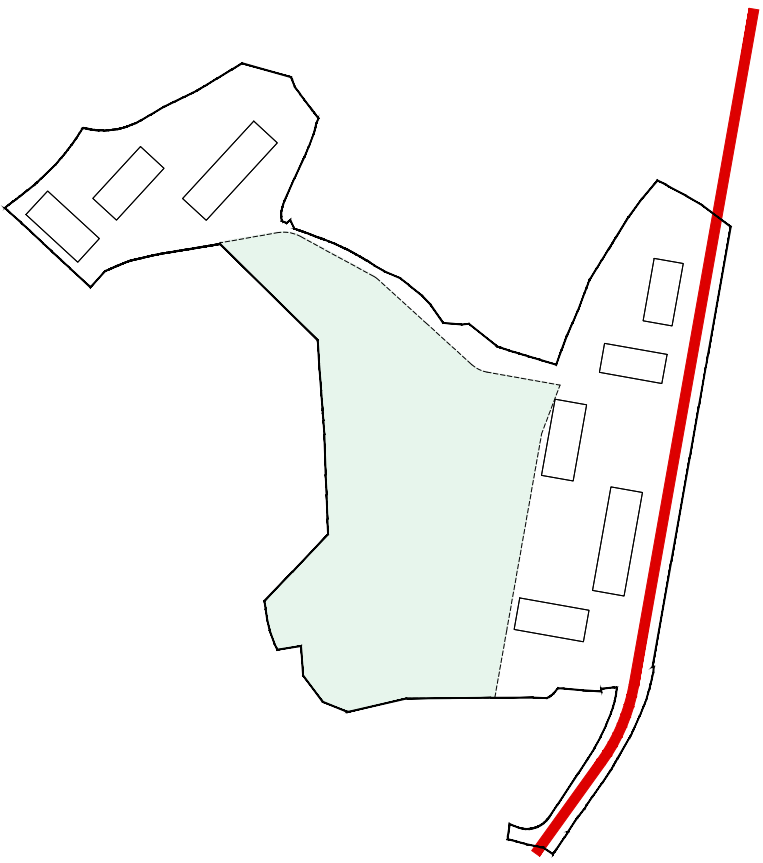

PLANTA 1:200

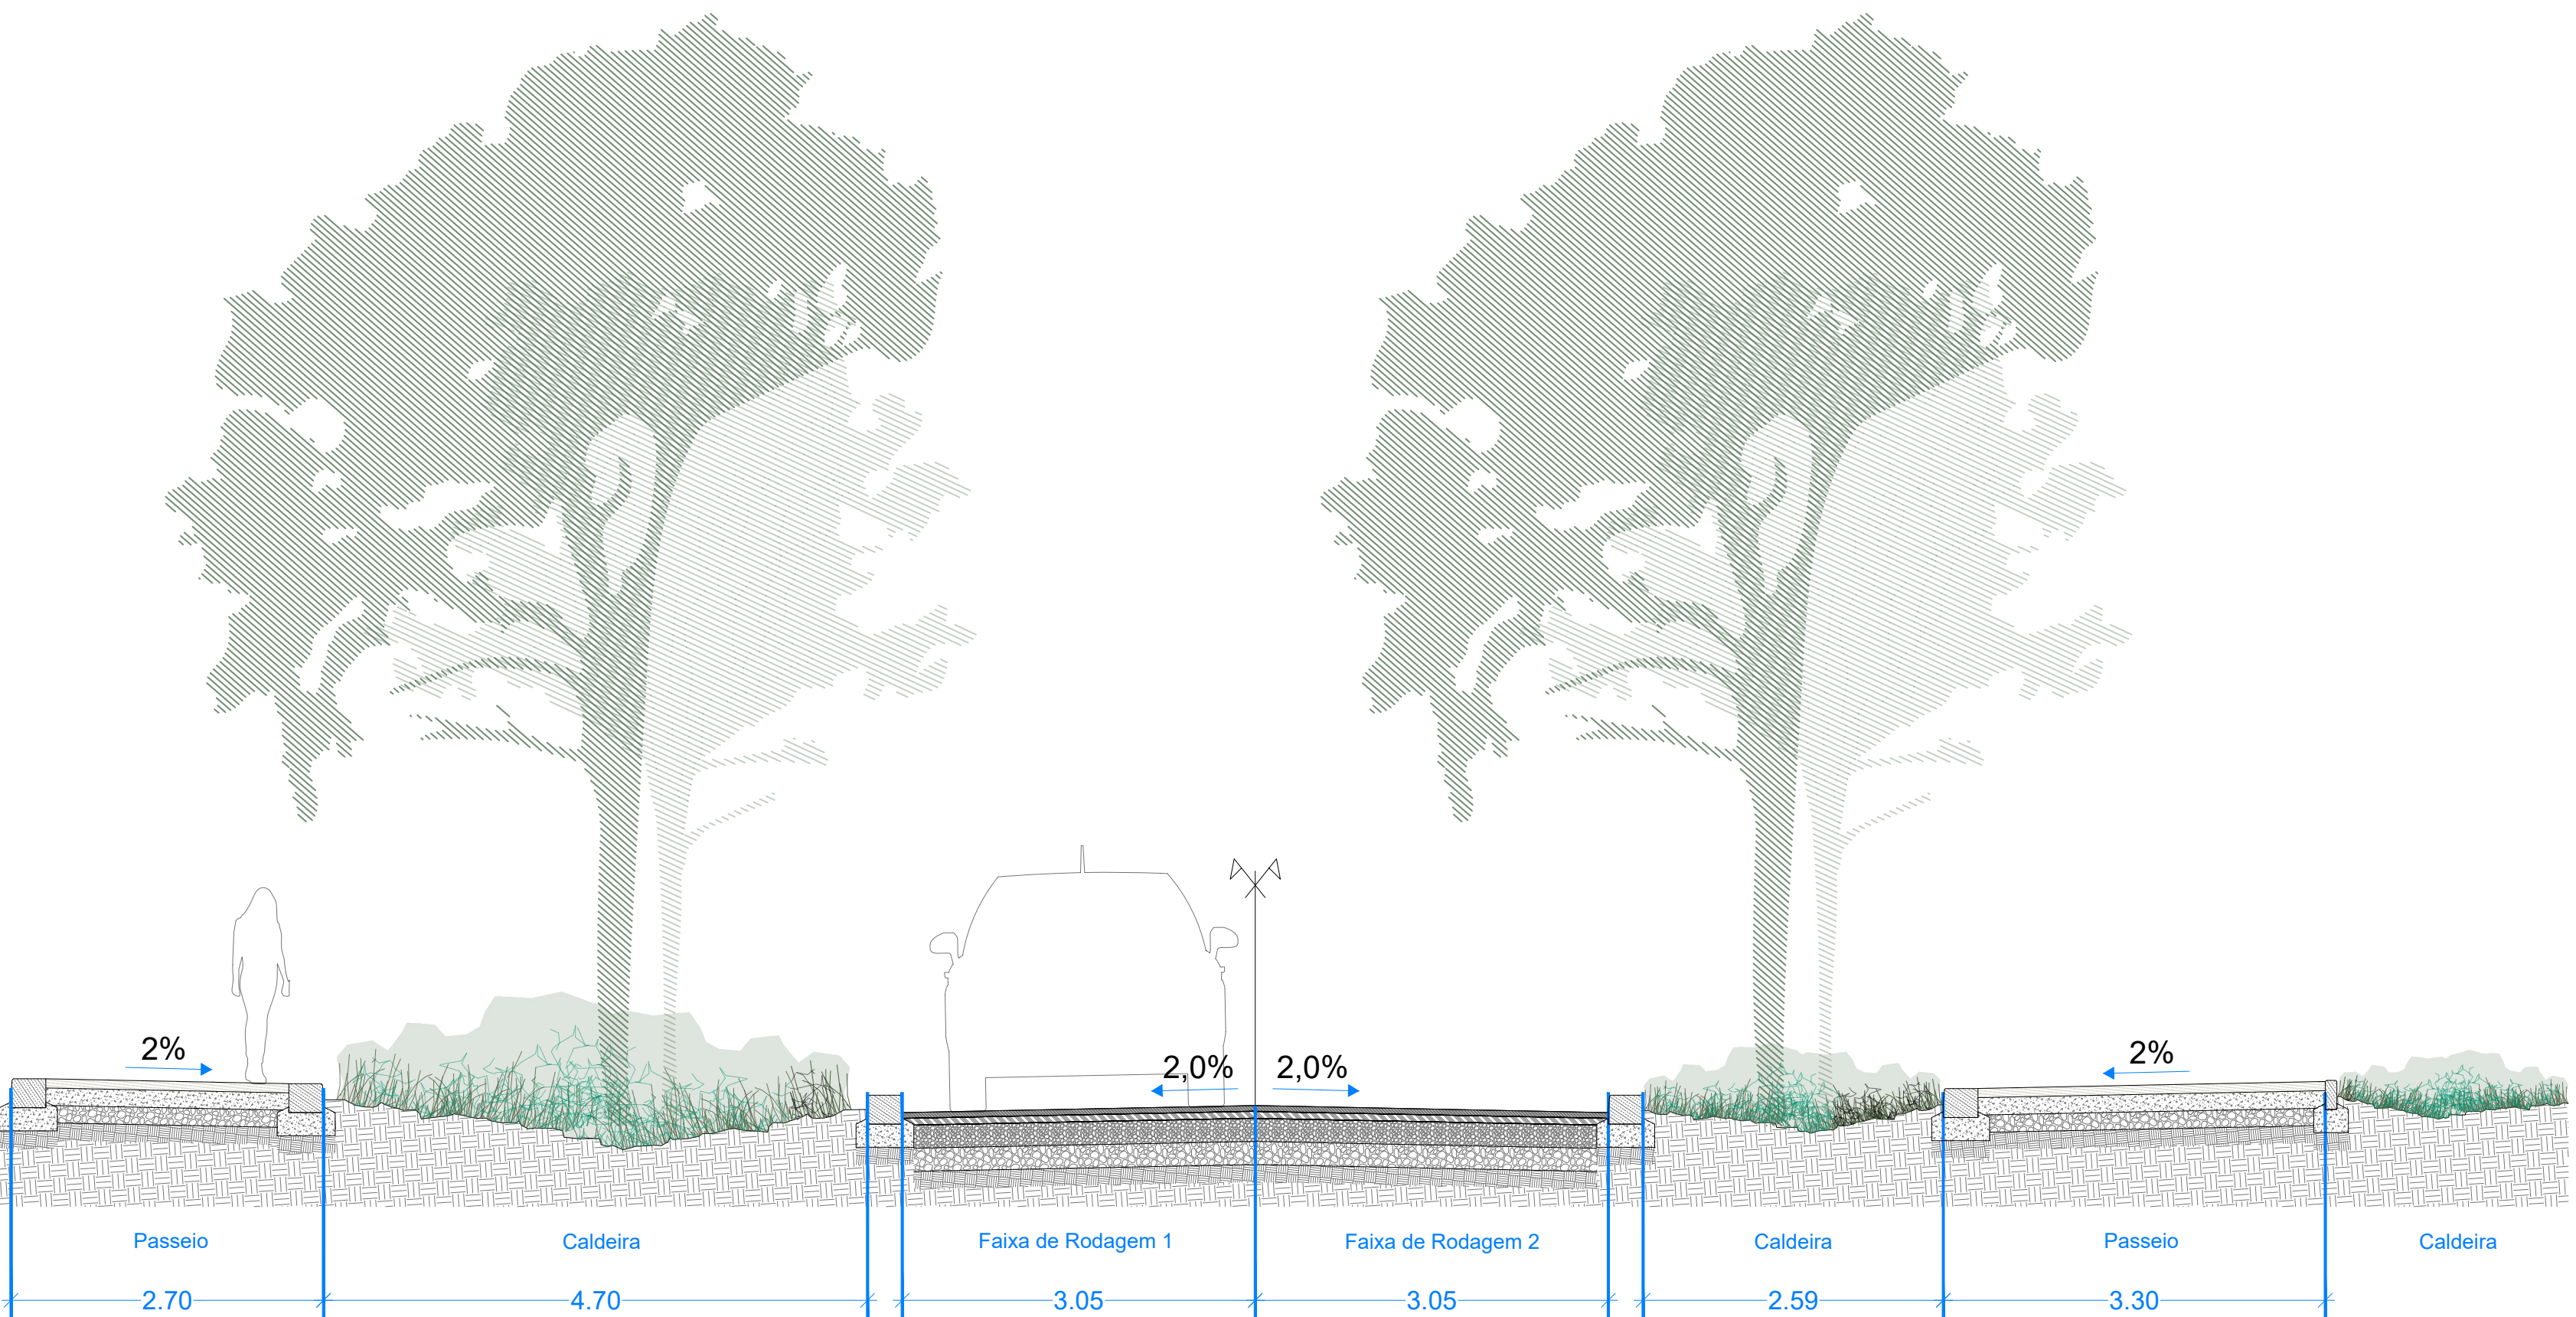

P02A

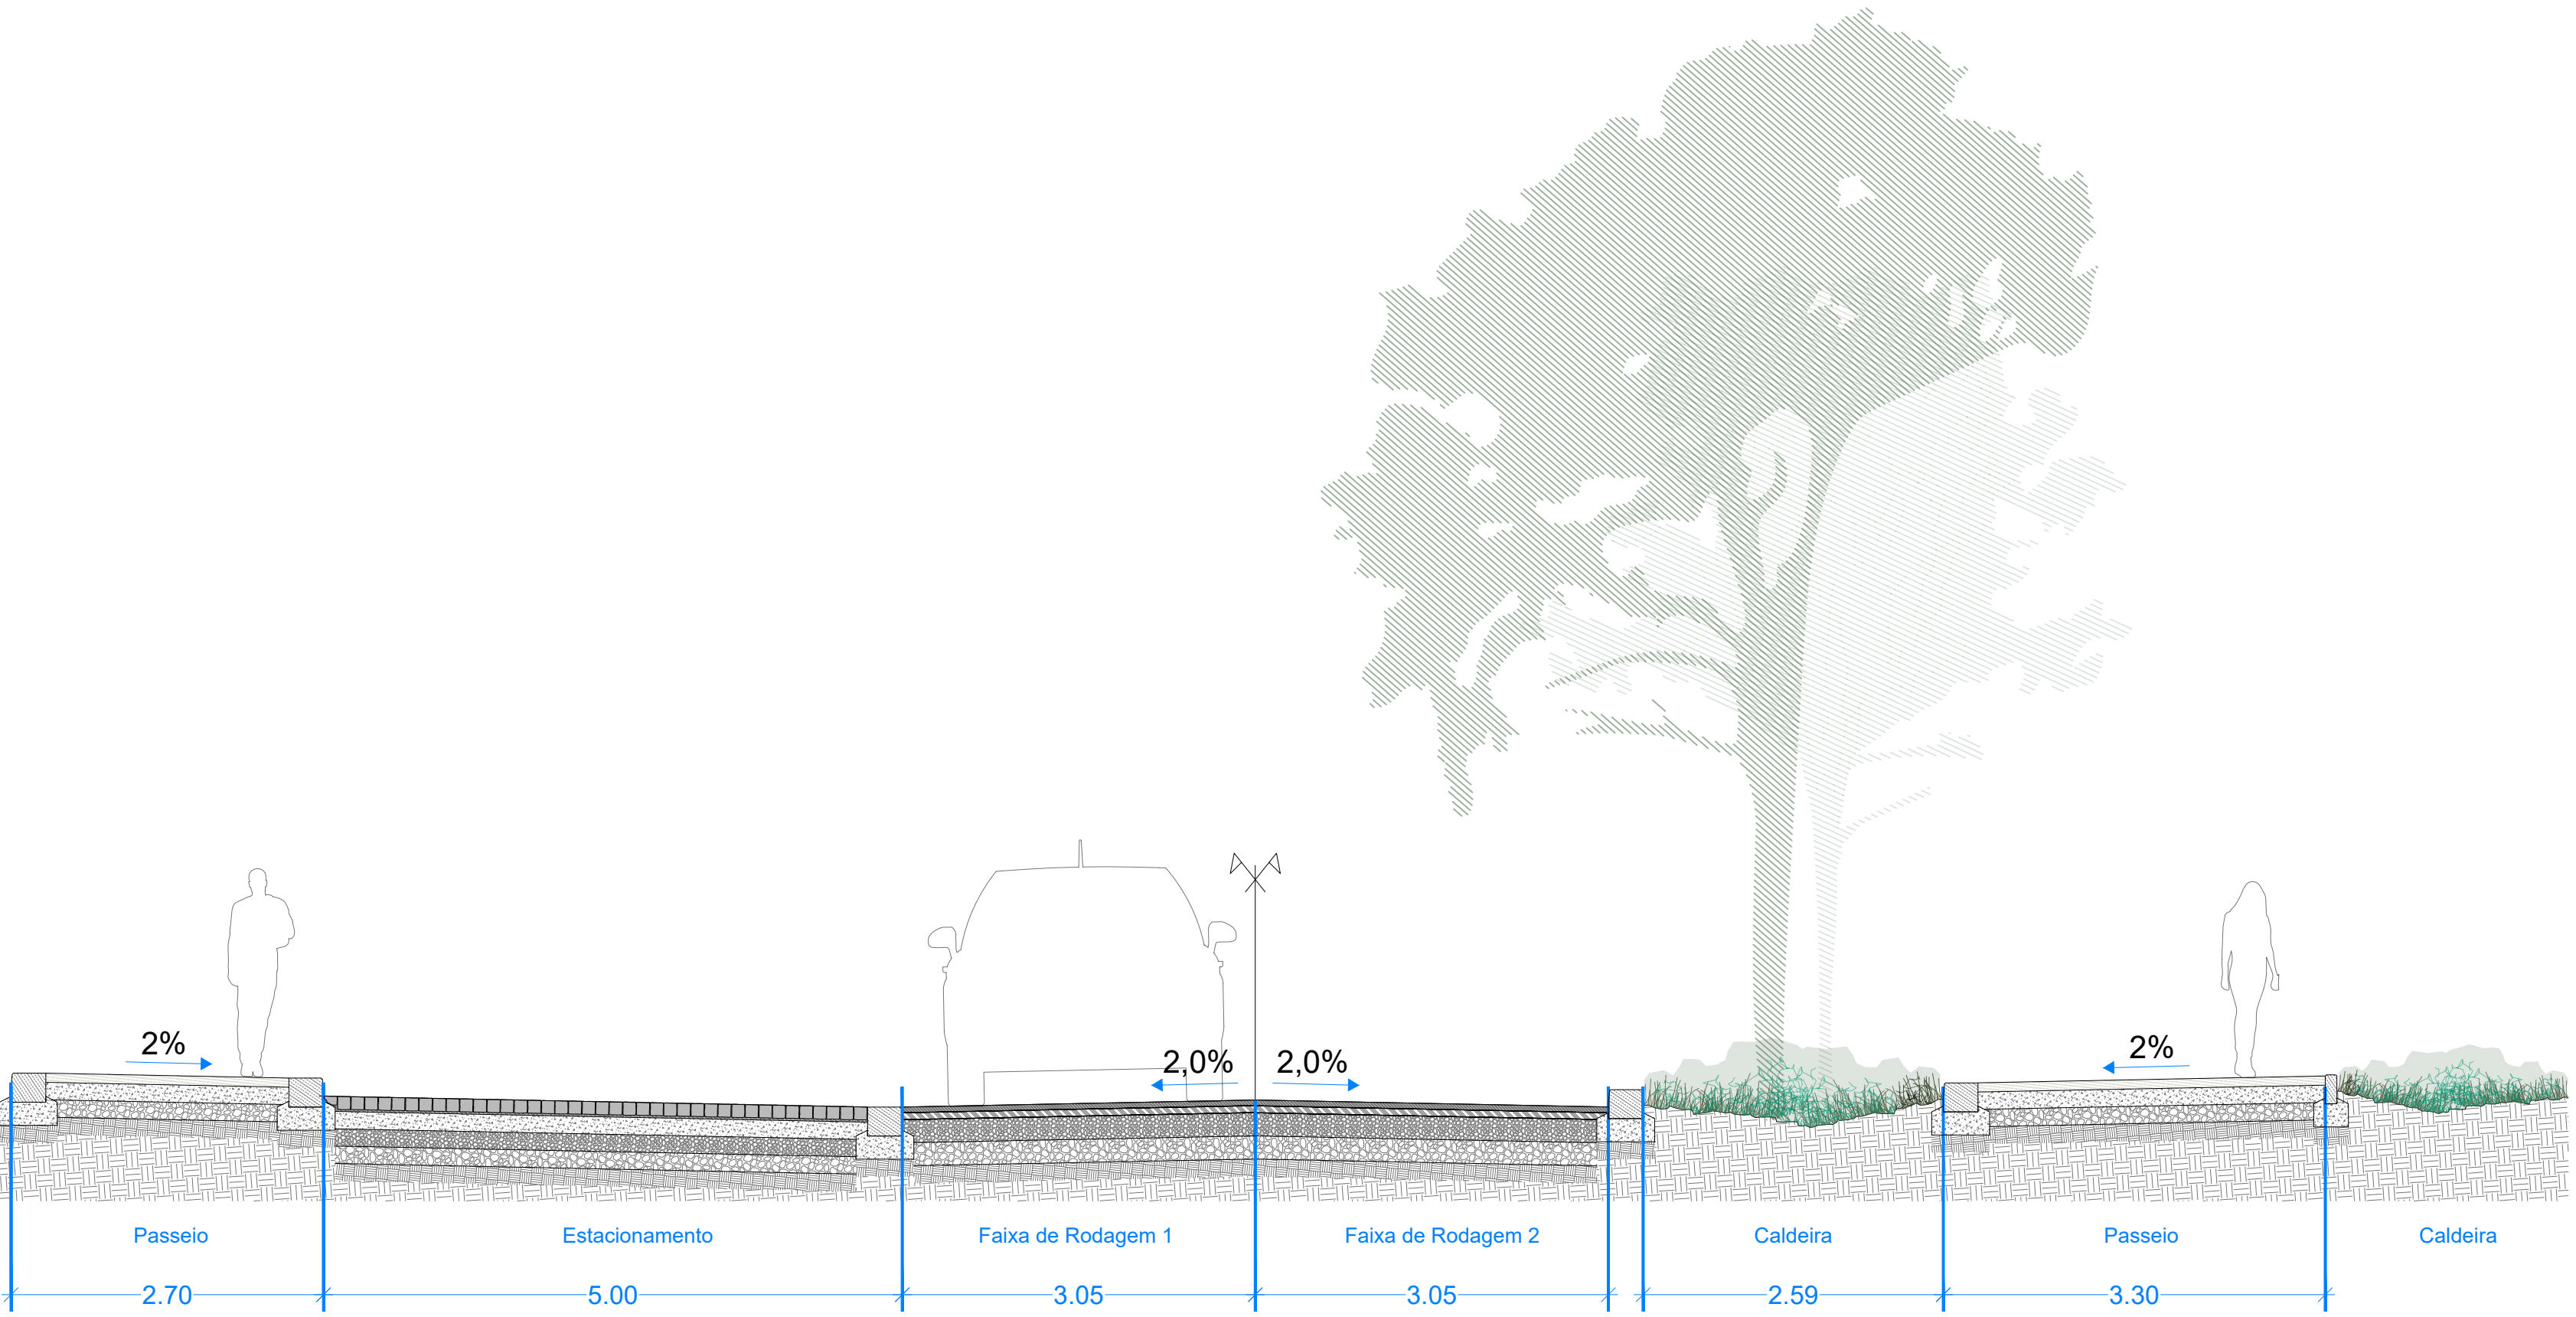

P01A