


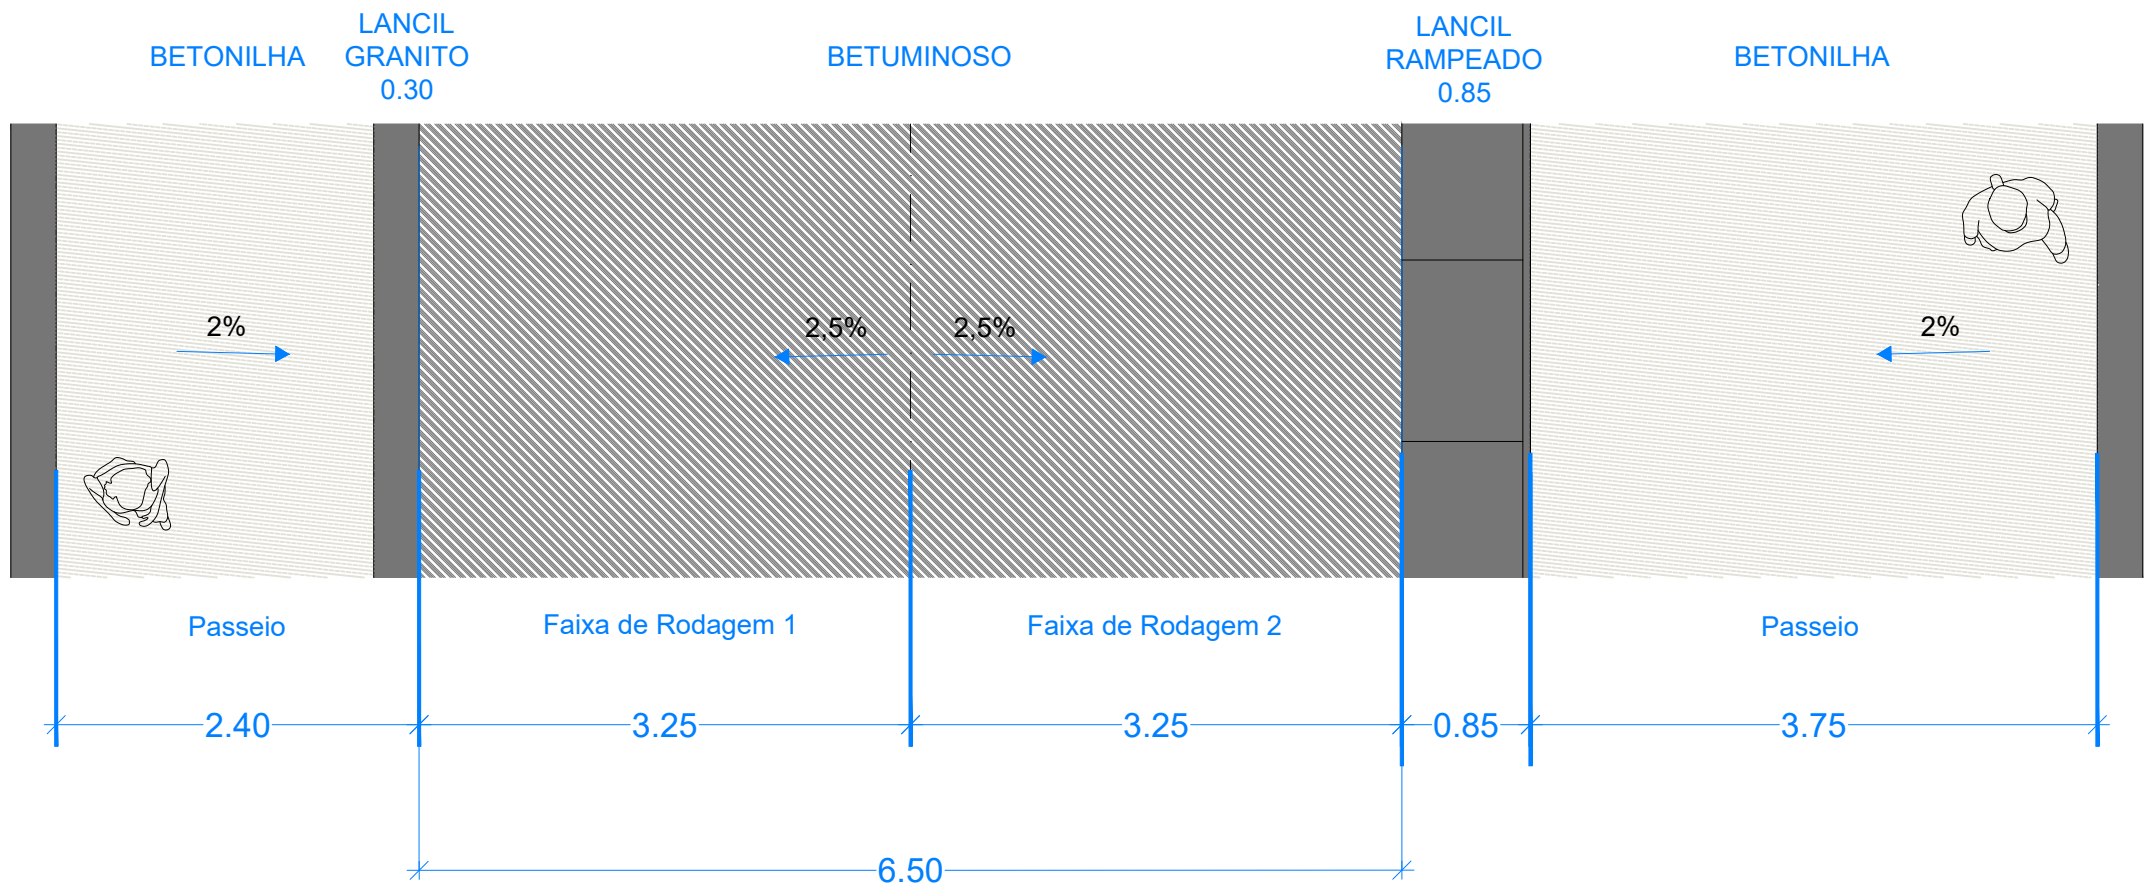
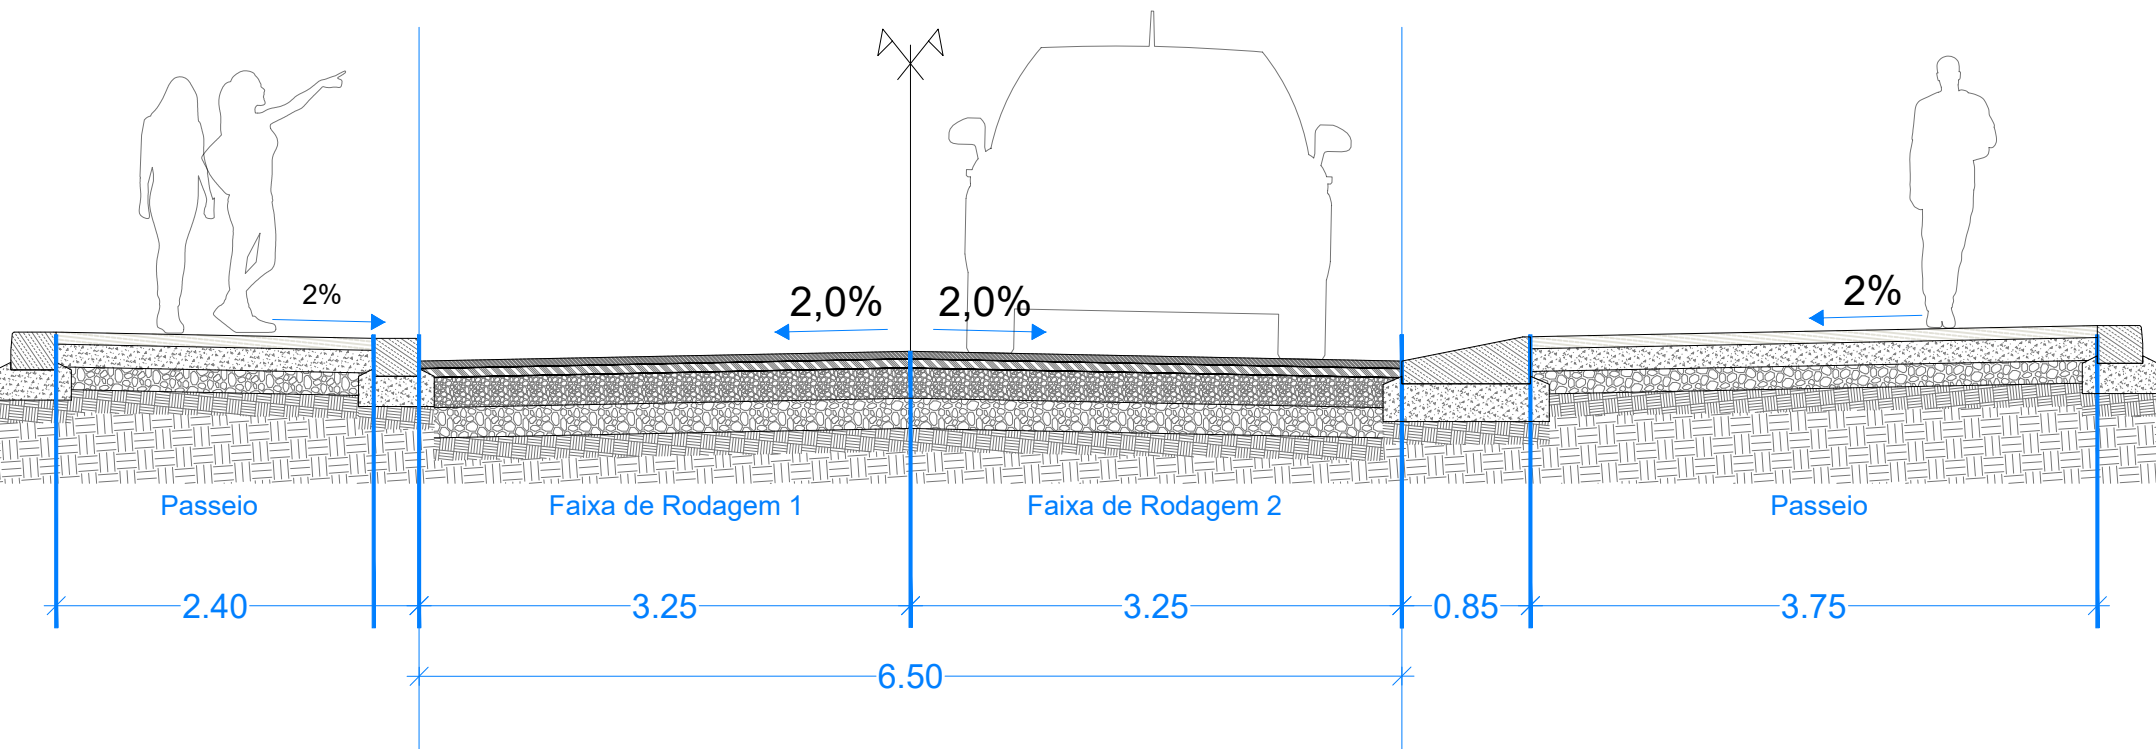
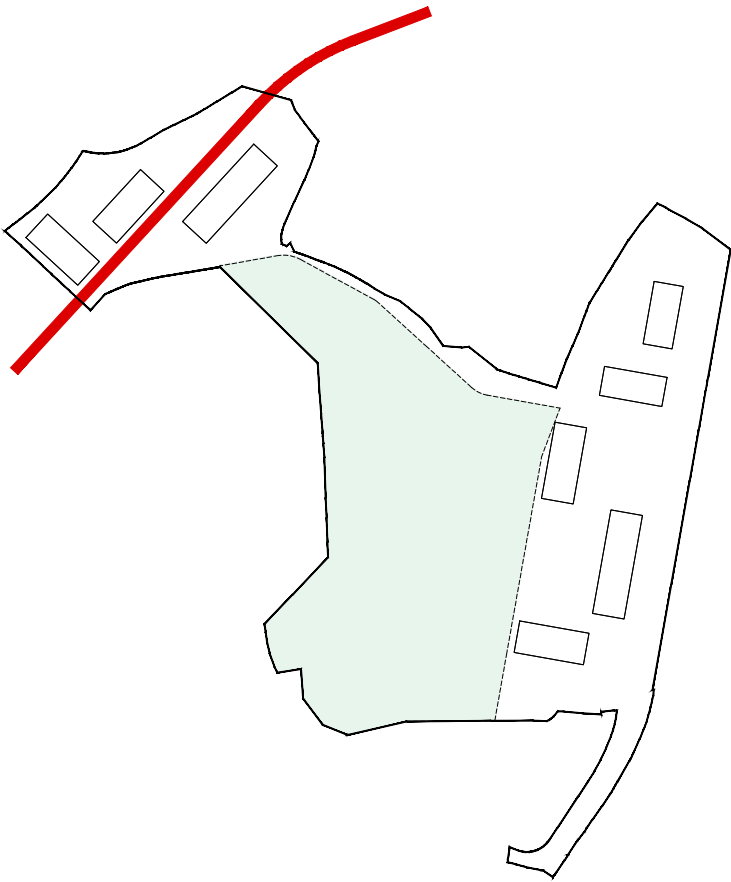


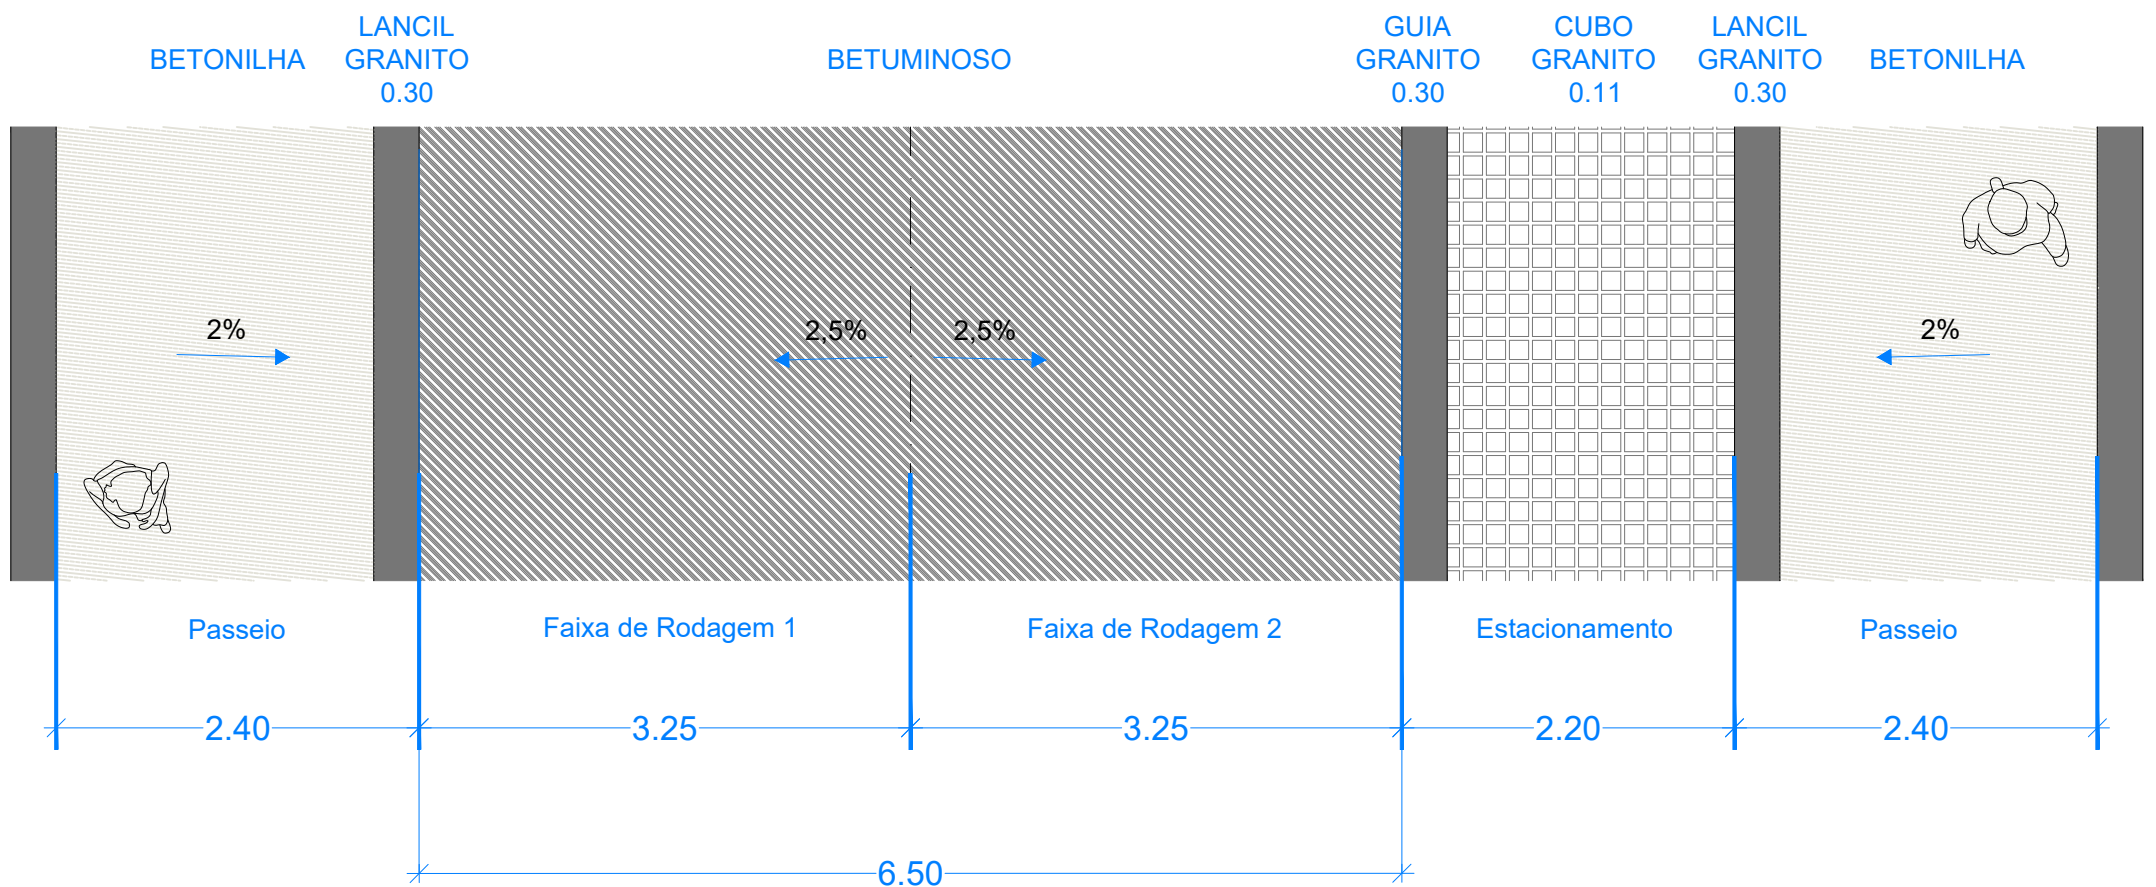

P06B

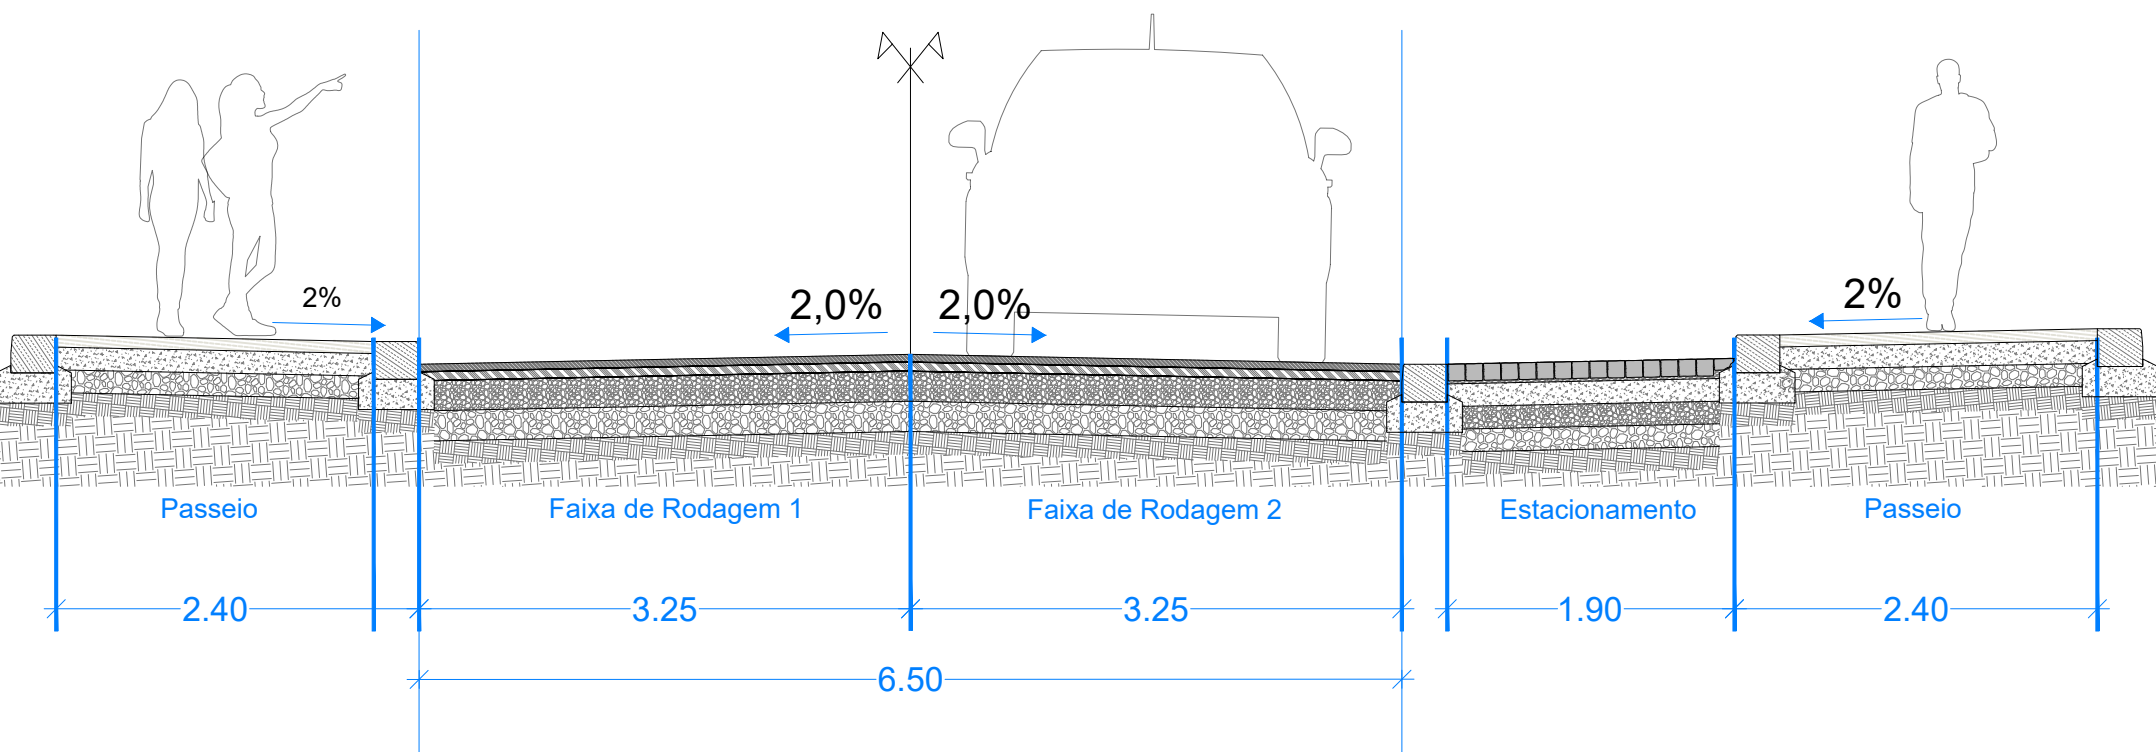

P05B

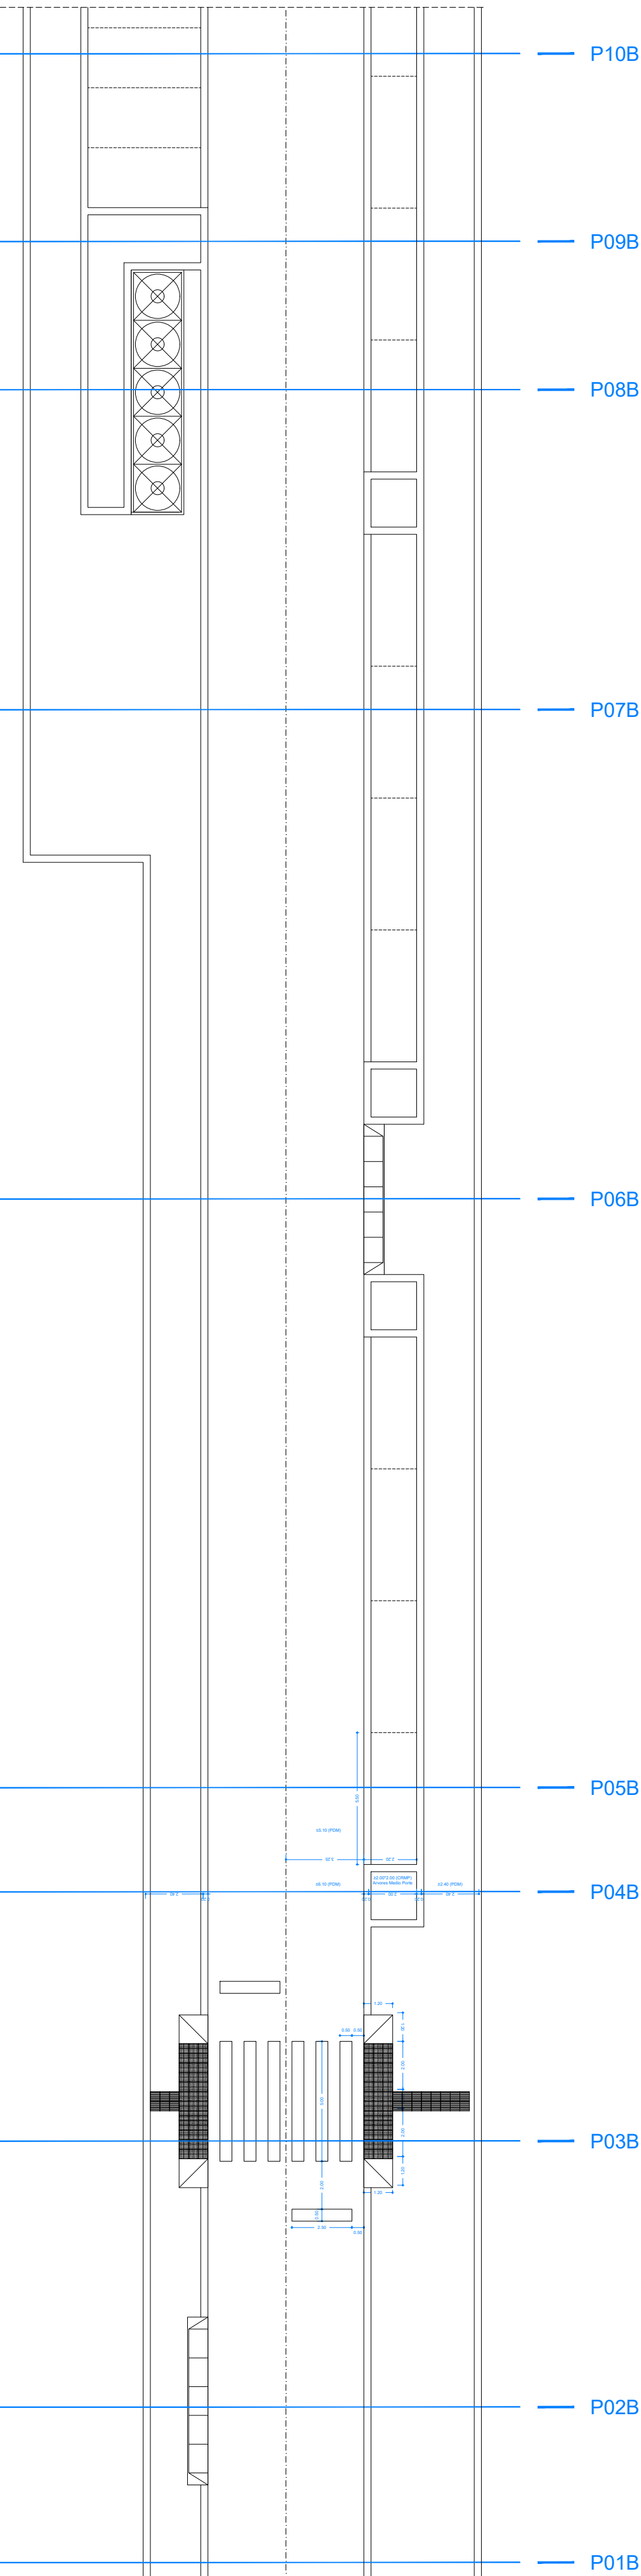

PLANTA 1:200